


bark

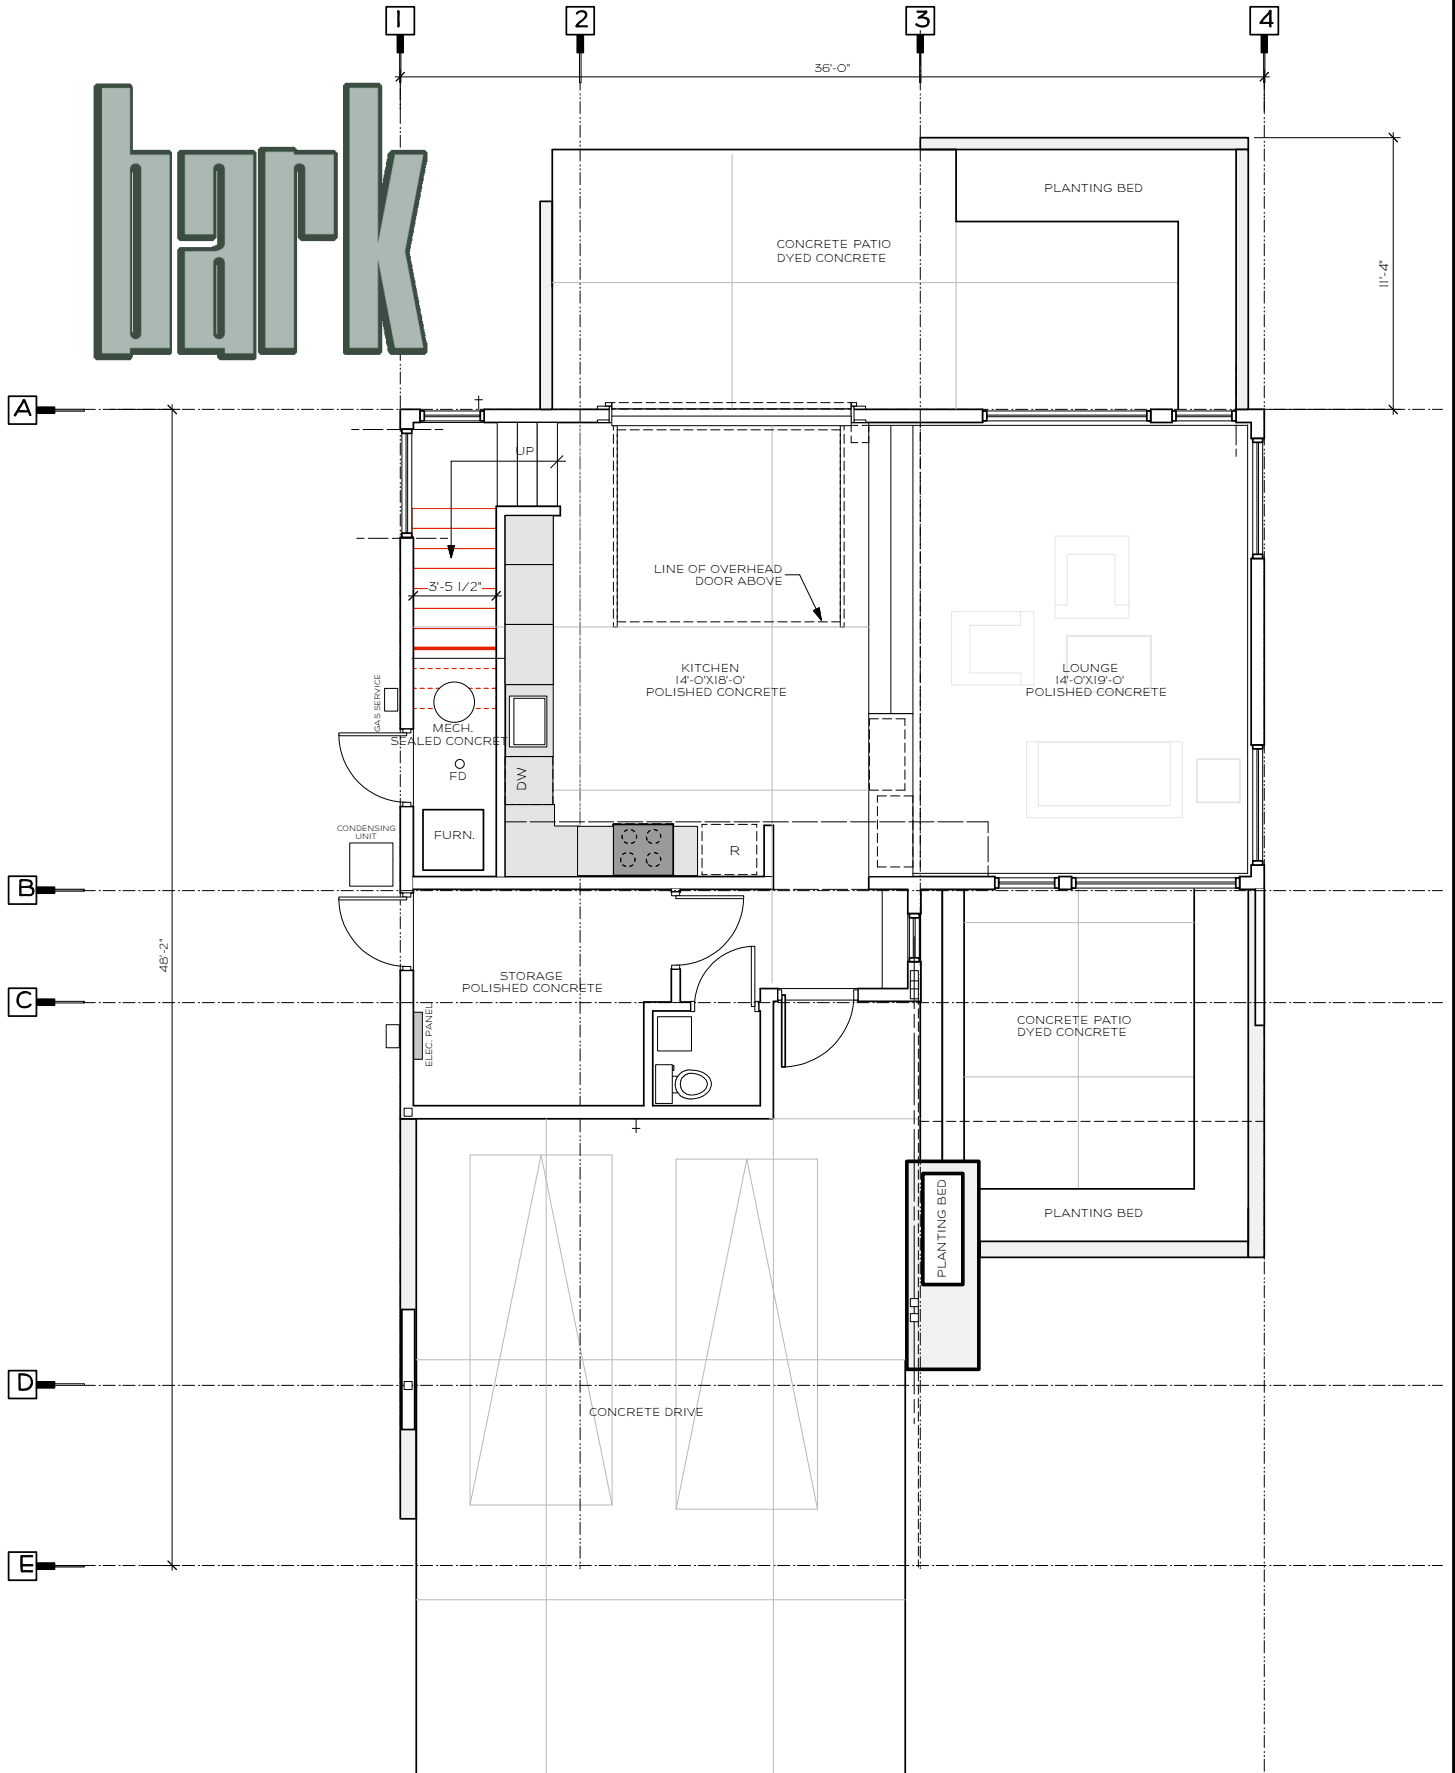

FIRST FLOOR PLAN

viceroY