


bark

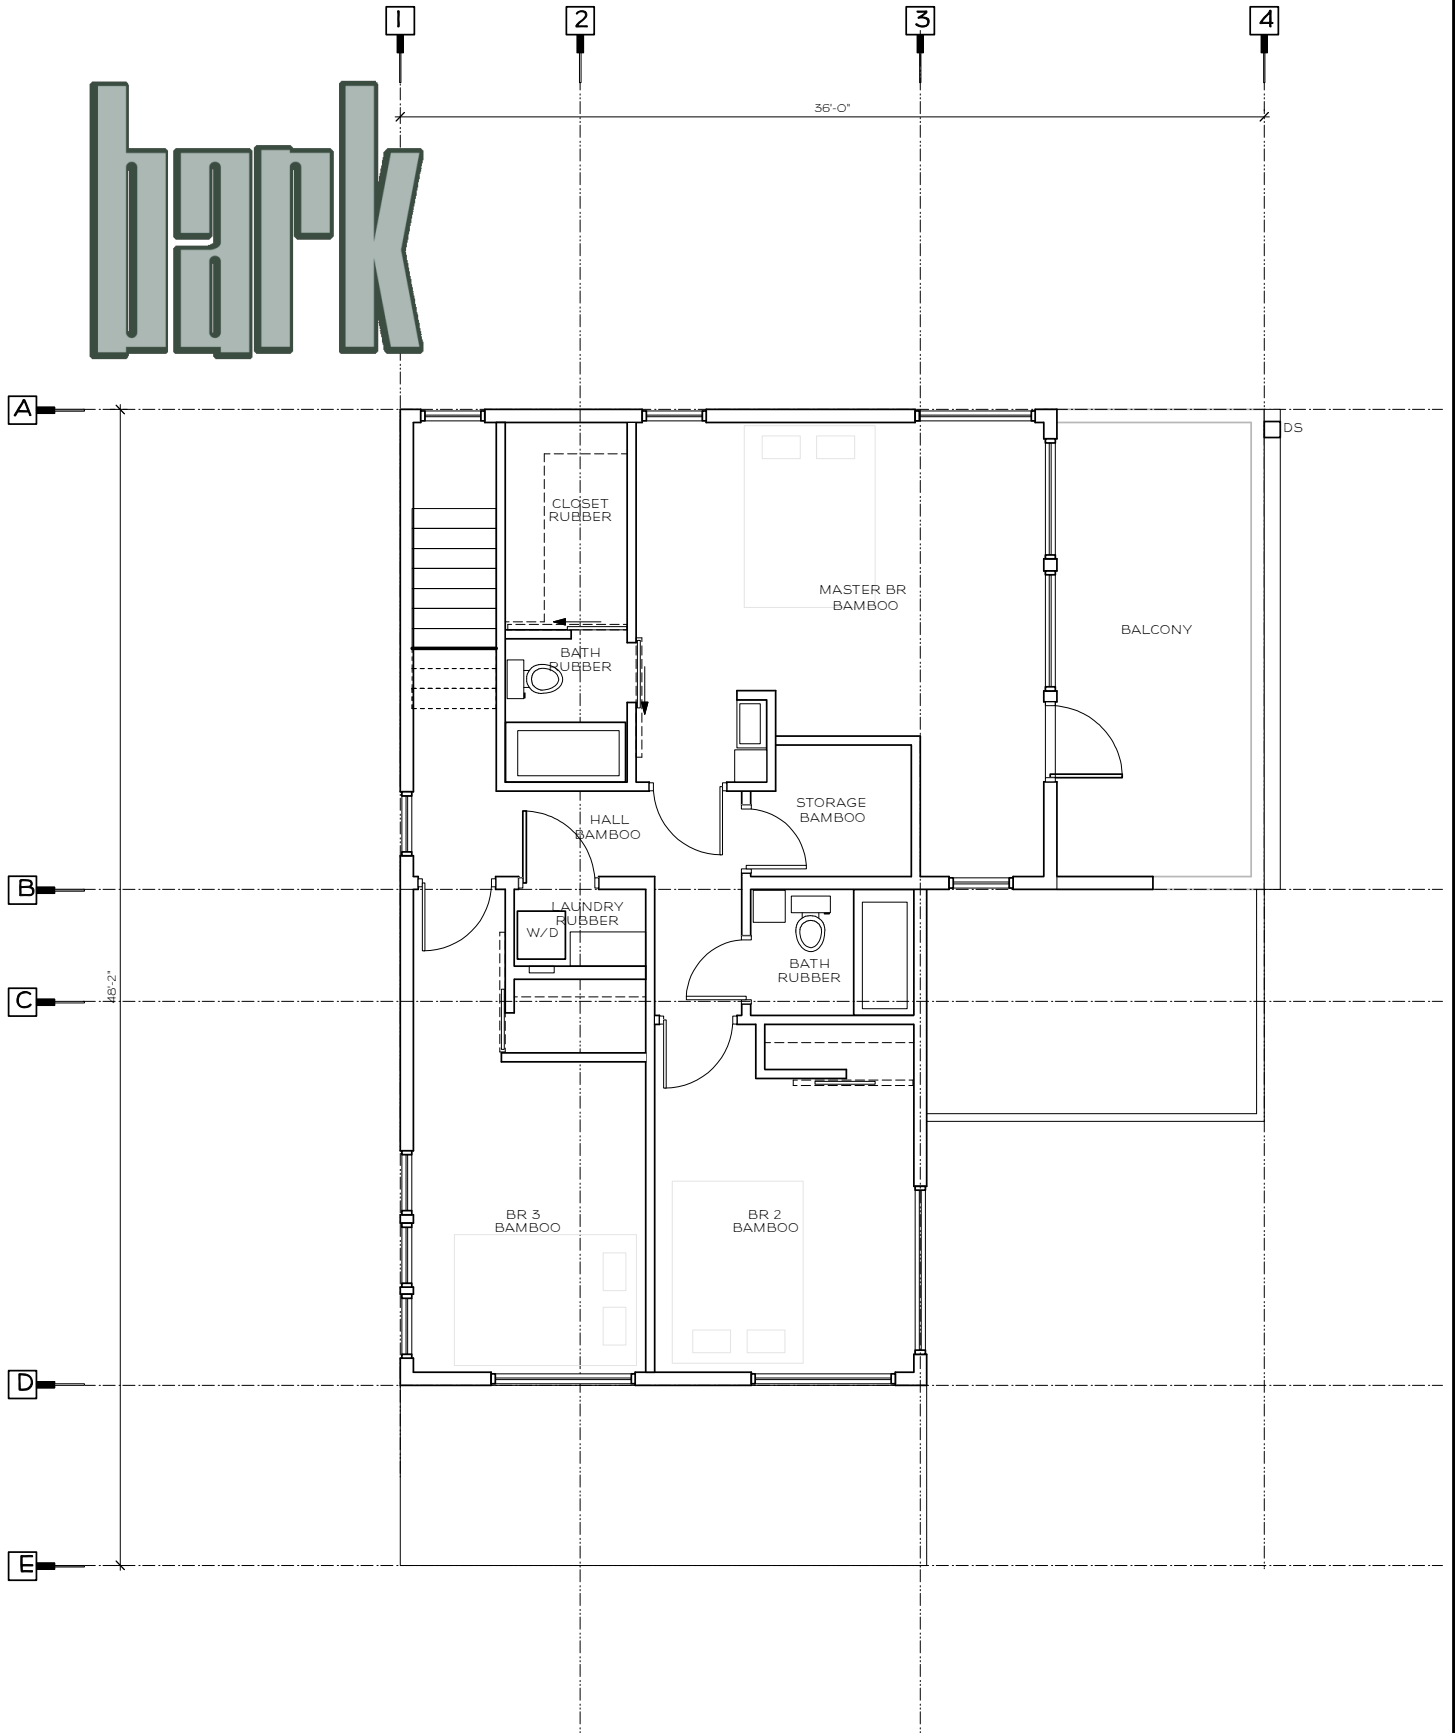

SECOND FLOOR PLAN

viceroys